

ARCHITECTURAL DRAFTING DREAM HOME FINAL PROJECT

Jefferson High School 2018


Instructor: Mr. Heimann

Students: Griffin Bullock Tristan Edmiston, Jack Gotlab, Brett Hale, Mike Lebarron, Ryan Nelson, Asher Oliver, Carson Pettis, Craig Trammelle

The students (listed above) designed and drafted their dream home for the entire 4th quarter of the architectural drafting course proudly using “Chief Architect” software in the cad lab. The following are some highlights of their dedicated work.



Jack Gotlab

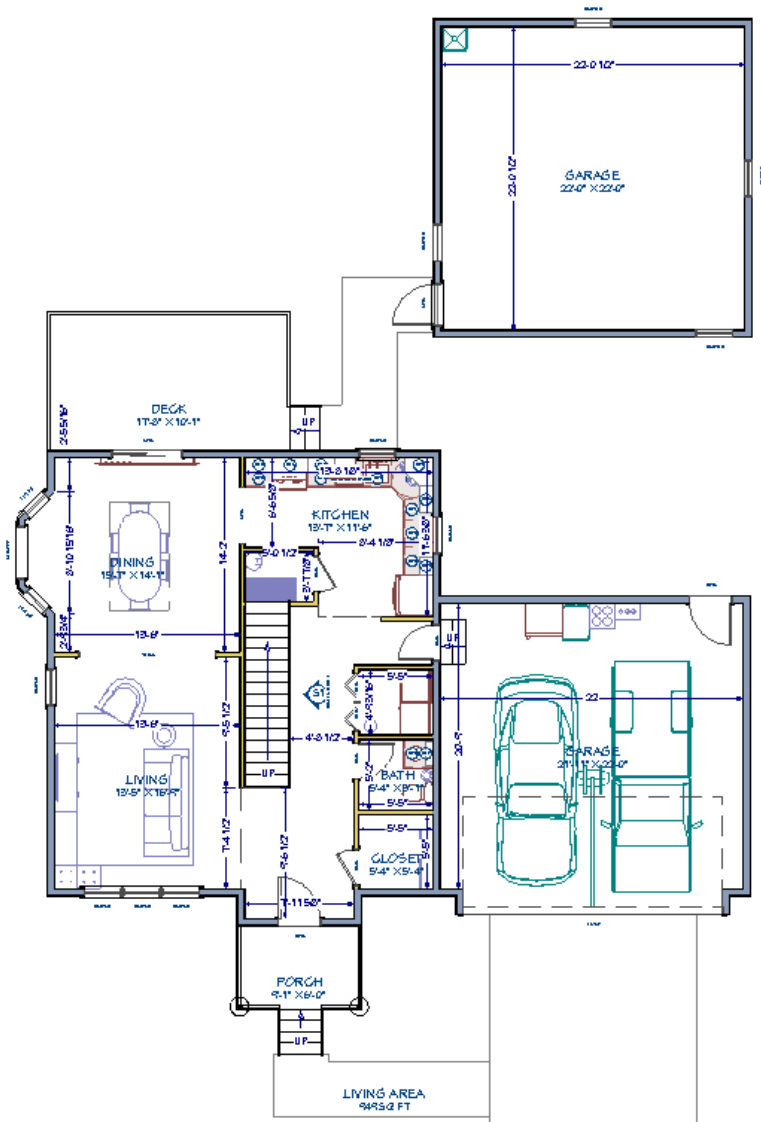

Jack Gotlab



Griffin Bullock




Griffin Bullock




Griffin Bullock



Tristan Edmiston

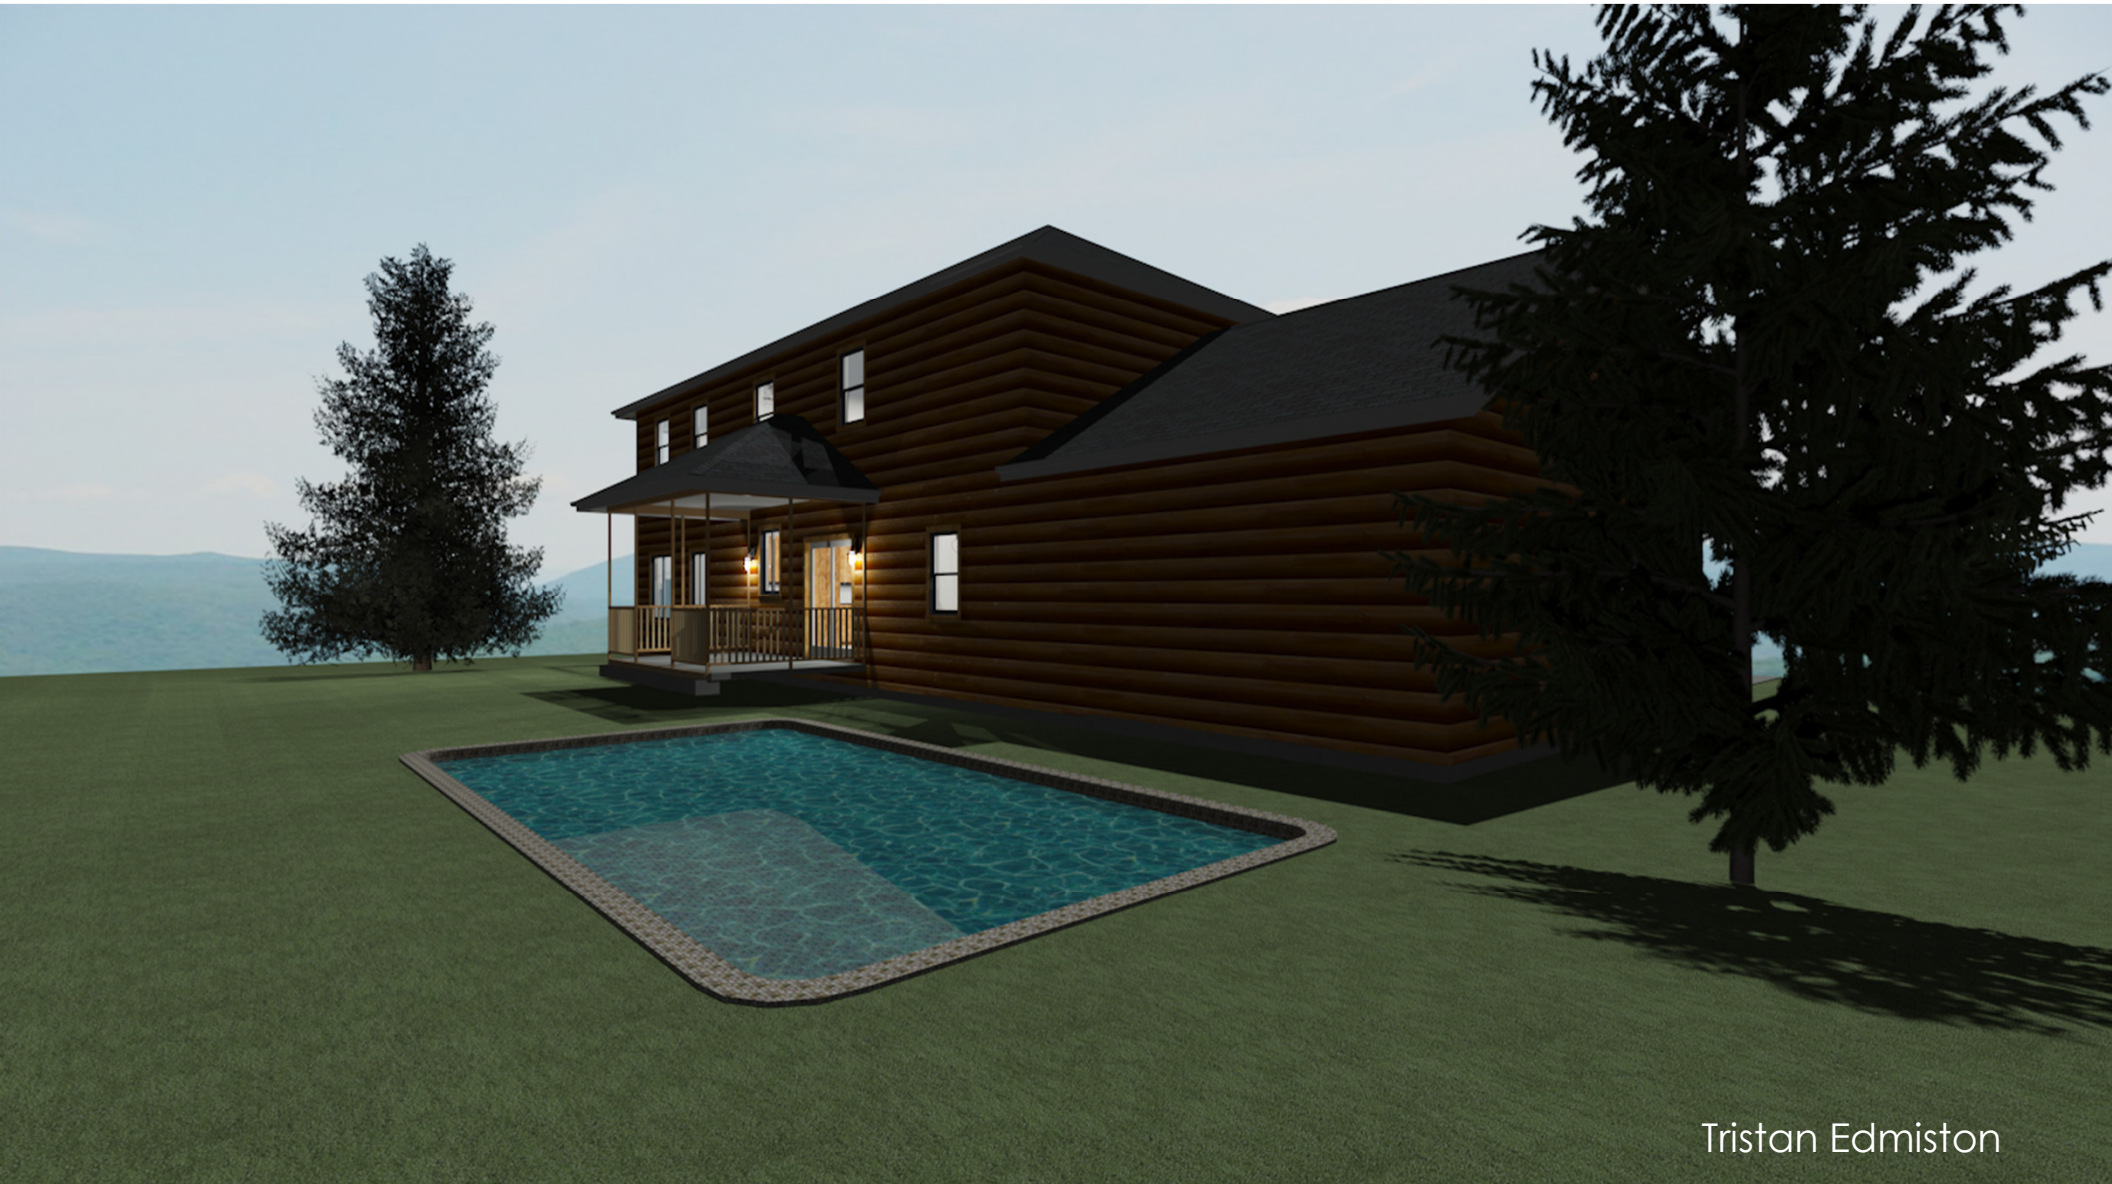

Tristan Edmiston

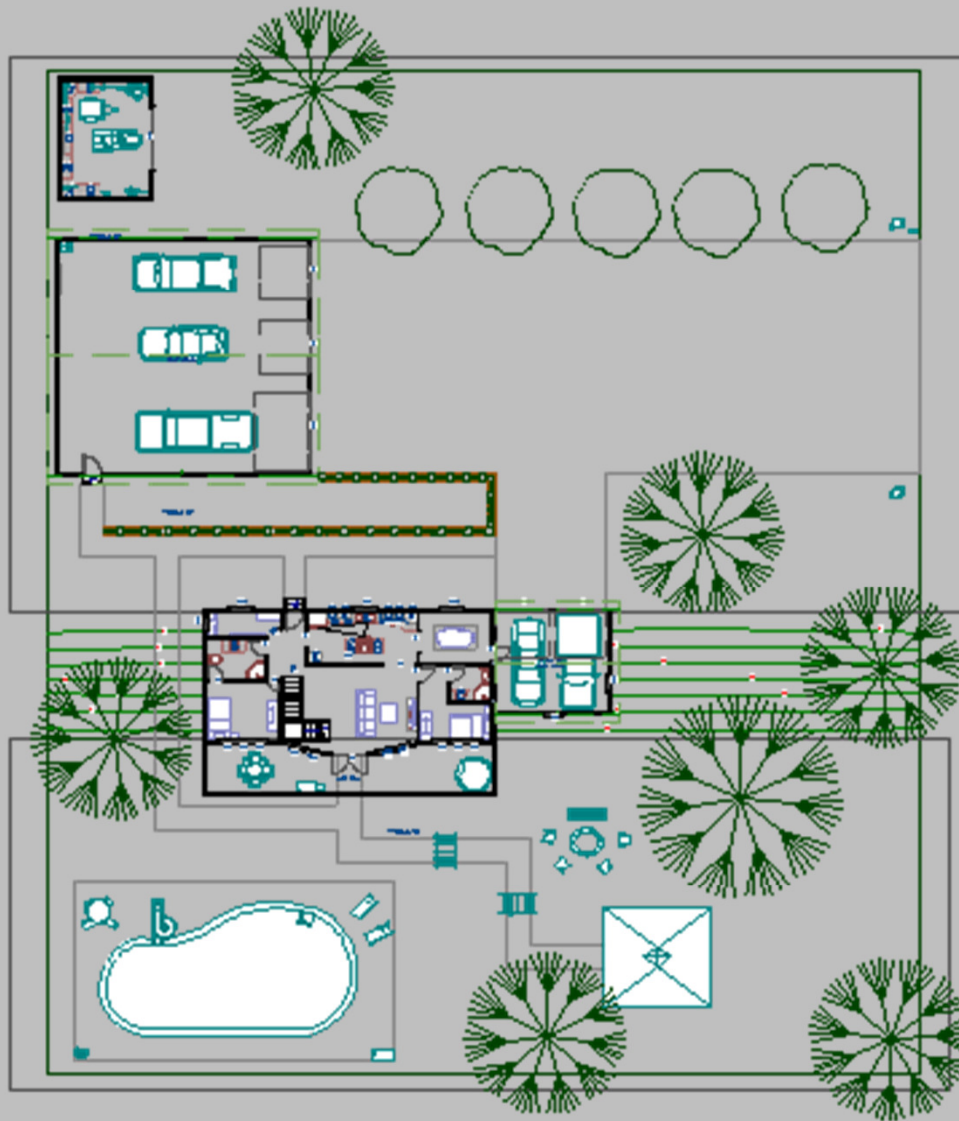

Mike Lebarron




Brett Hale
Asher Oliver



Craig Trammelle



Craig Trammelle

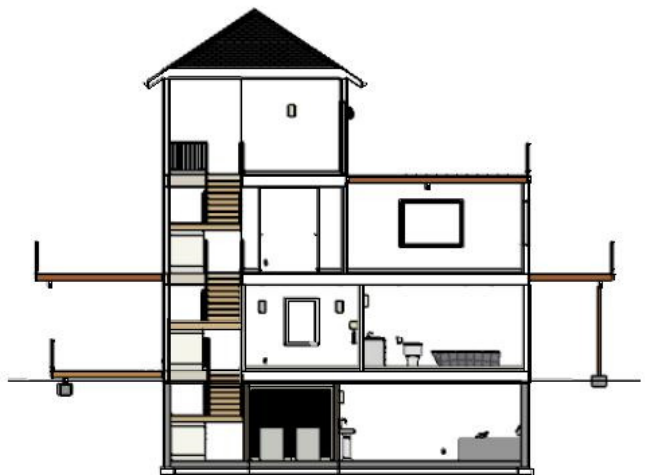

S1 INTERIOR WALL CROSS SECTION
1/8" = 1'

S2 INTERIOR WALL CROSS SECTION
1/8" = 1'



SHEET NUMBER 8 TOTAL SHEETS
PROJECT NAME WALL ELEVATIONS DATE: 12/18/11 DRAWN BY: [Name]
COURSE END OF THE YEAR FINAL SERIES
SCHOOL JEFFERSON HIGH SCHOOL ARCHITECTURAL EXTERIOR PROGRAM ROOM 201, 1st Floor



Ryan Nelson



START NUMBER
9
REVISED BY

RENDERINGS


END OF THE YEAR
FINAL SERIES

JEFFERSON HIGH SCHOOL
ARCHITECTURAL RENDERING PROGRAM
BOULDER, CO 2022

Ryan Nelson



Ryan Nelson

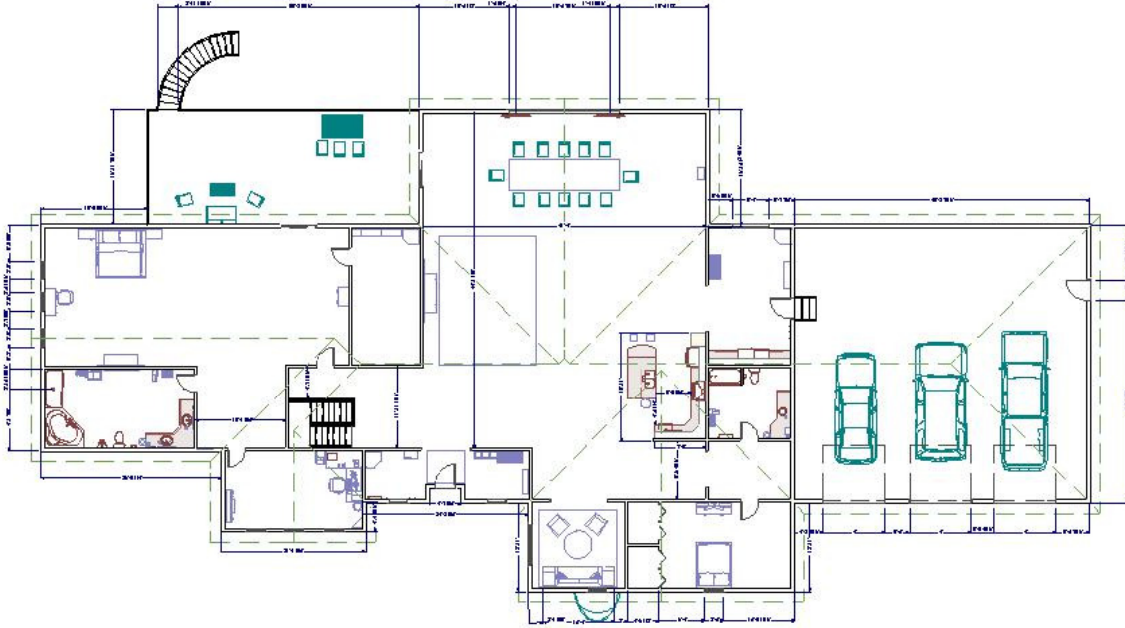

MAIN FLOOR PLAN
1/8" = 1'

SHEET NUMBER
2

SCALE: 1/8" = 1'
DATE: 8/1/2018
DRAWN BY:
CHECKED BY:

MAIN FLOOR PLAN

JHS
Boulder, MT

JEFFERSON HIGH SCHOOL
ARCHITECTURAL DRAFTING
MR. HEIMANN-INSTRUCTOR



Carson Pettis



Carson Pettis