

**DOUGLAS COUNTY SCHOOL SYSTEM
 BIDDER RESPONSE SHEET
 RFQ 18-065
 DIRECTIONAL SIGNAGE AT DOUGLAS COUNTY HIGH SCHOOL**

VENDOR _____

NO	ITEM DESCRIPTION	QUANTITY	UNIT COST	EXTENDED COST
1	5' X 4' Fabricate single sided non-illuminated routed acrylic panel with digital print and an aluminum backer panel mounted onto aluminum posts. (See Attachments "A" and "B".)	5		
2	Install - Includes load, travel and installation of signage at 4 different sites.	1		
TOTAL				


Lead Time (in business days) After Receipt of Order: _____

Bidders must submit a 4" x 4" sample of the panel they are quoting.

Any reference to quantities or dollar amounts is provided as an estimate only, and shall not serve to obligate Douglas County School System to purchase any minimum amount; nor shall any such reference serve to establish any maximum amount the vendor is required to furnish.

Authorized Signature: _____ Date: _____

ATTACHMENT "A"

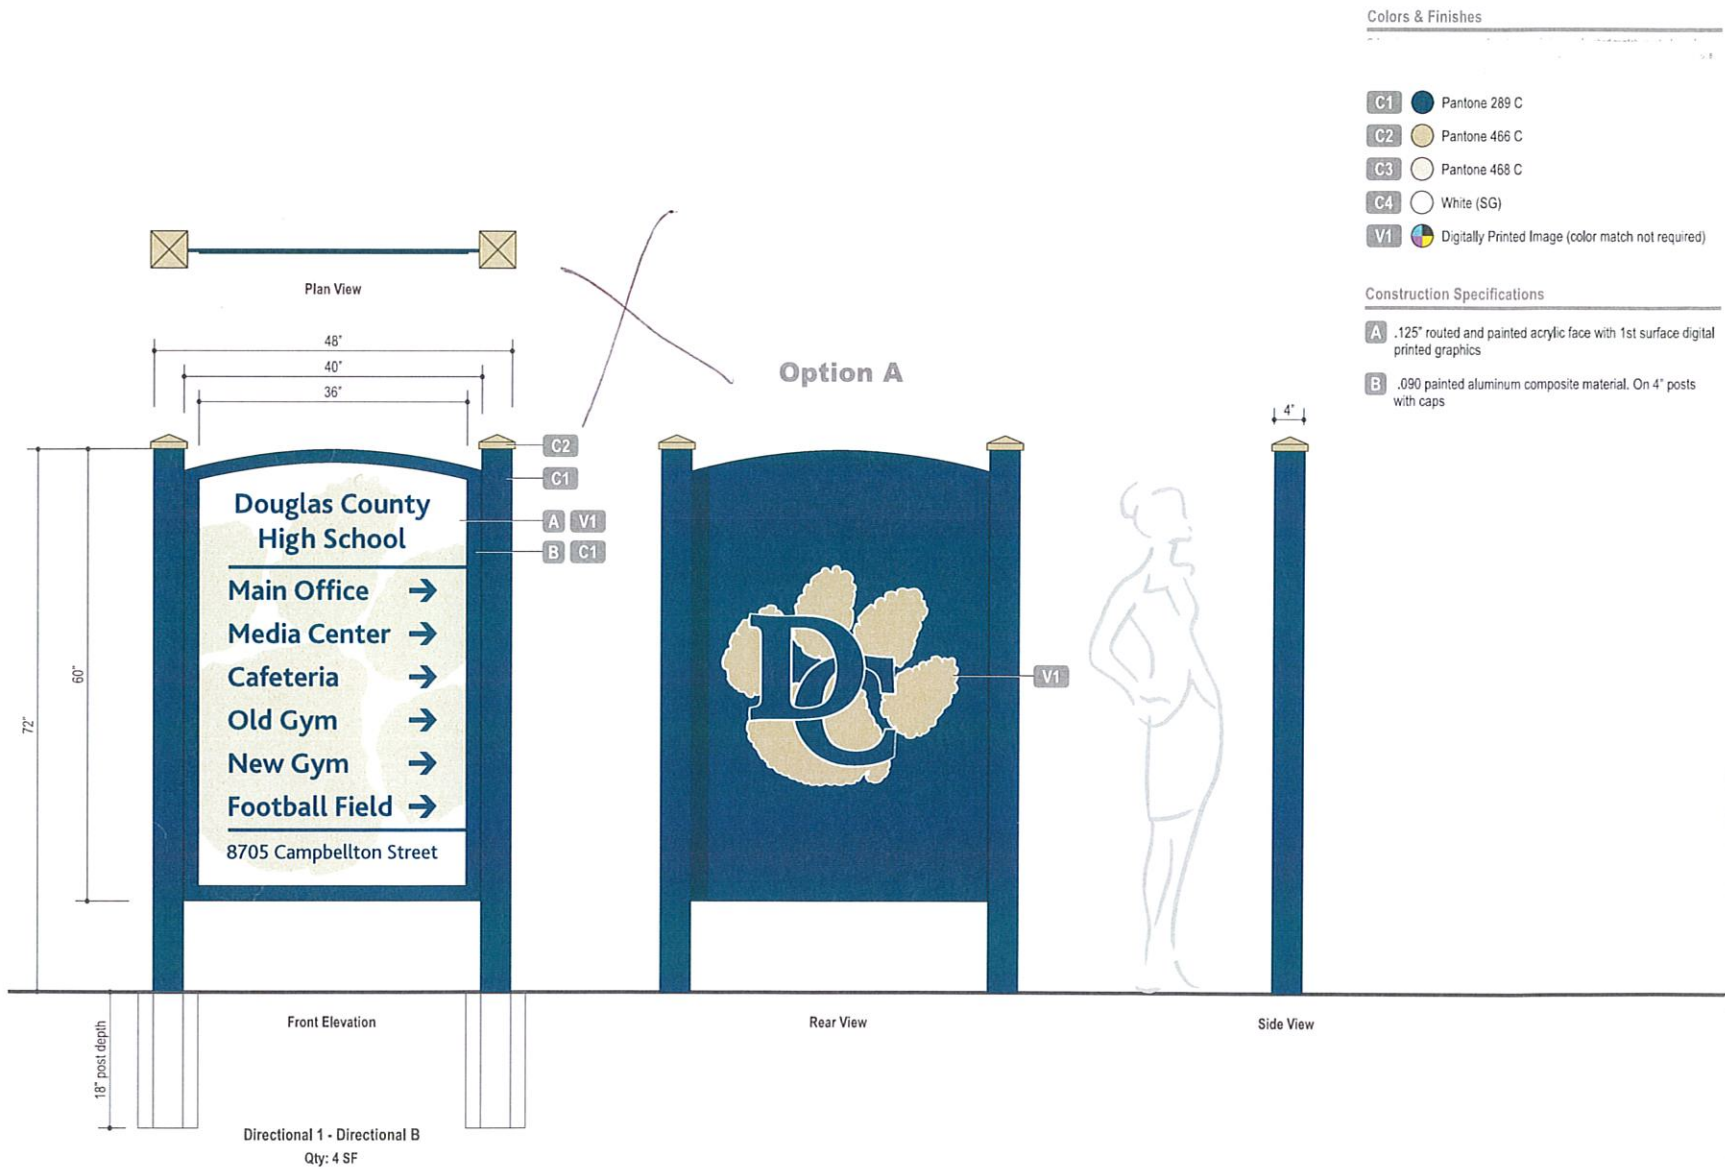

Scale
3/4" = 1'-0"

ATTACHMENT "B"

Site #1 (Cloer)

Main Office ↑
Media Center ↑
Old Gym ↑
New Gym ↑
Football Field ↑
Steele 9th Grade Academy ↑

Site #2 Front of School

Side #1

Main Office →
Media Center →
Cafeteria →
Old Gym →
New Gym →
Football Field →
Steele 9th Grade Academy →

Side #2

Main Office →
Media Center →
Cafeteria →
Old Gym →
New Gym →
Football Field →
Steele 9th Grade Academy →

Site #3 (Front Drive)

Main Office ↑
Media Center ↑
Cafeteria ↑
Old Gym ↑
New Gym →
Football Field →
Steele 9th Grade Academy →

Site #4 (@ Golf Course)

Main Office ←
Media Center ←
Cafeteria ←
Football Field ←
New Gym ←
Old Gym ←
Steele 9th Grade Academy ↑